


- 1. Arches can be separated to fit jams up to 16".

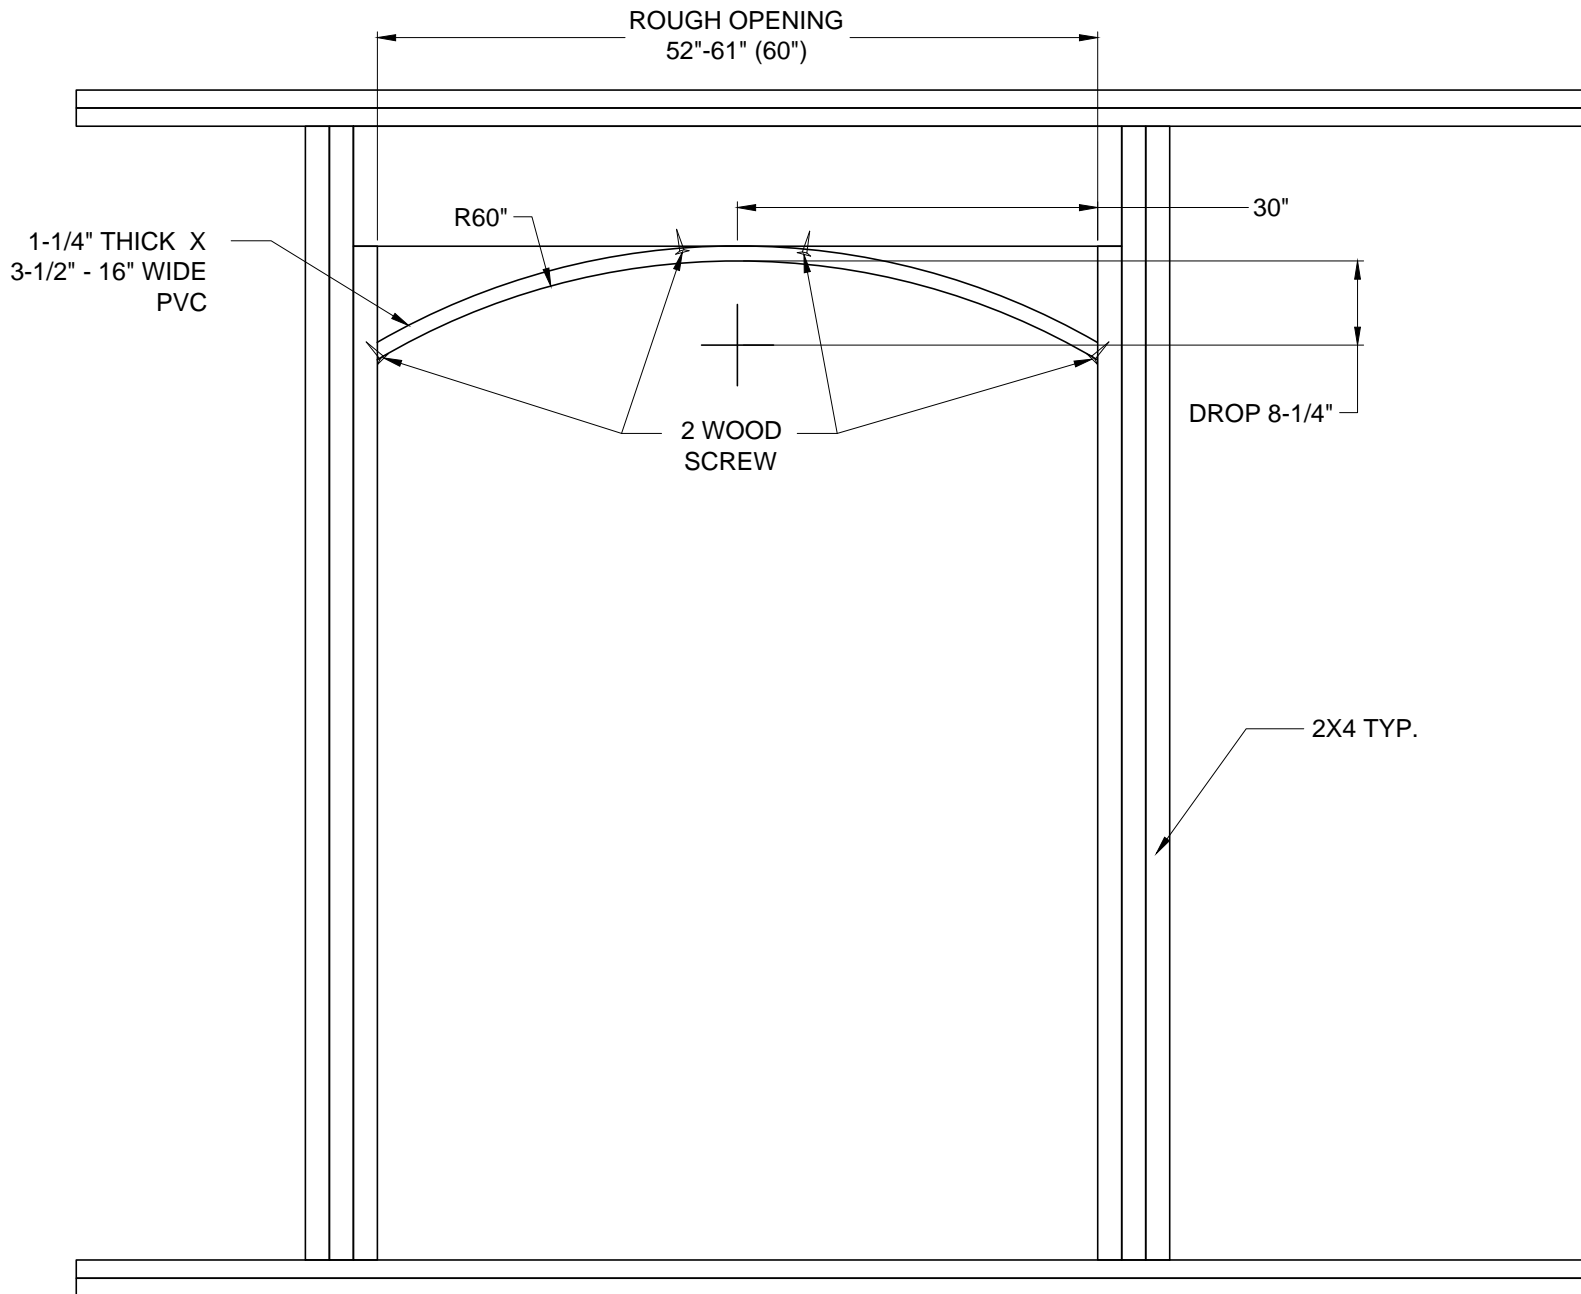

ARCH B50 EYEBROW

No.	Revision/Issue	Date

ARCH-IT, INC.
www.arch-it.co.com
Ph: 800-553-3513
Fx: 865-457-4777

ARCH B50
EYEBROW

Project	Sheet
Date: 07-01-2012	1
Scale: 3/4"=1'	